

NOTES


THIS SURVEY HAS BEEN CARRIED OUT IN ACCORDANCE WITH THE CURRENT RICS CODE OF MEASURING PRACTICE. IT HAS BEEN PRODUCED TO AN ACCURACY SCALE OF 1:50 AND WILL BE WITHIN THOSE TOLERANCES.

THE SURVEY HAS BEEN CARRIED OUT SURFACE ONLY AND WHERE ACCESS WAS UNRESTRICTED. INACCESSIBLE AREAS HAVE BEEN INDICATED ON THE DRAWINGS. PLAN-LONDON LIMITED ACCEPT NO RESPONSIBILITY FOR BUILDING ELEMENTS THAT ARE LATER EXPOSED WITHIN THESE AREAS.

ALL DIMENSIONS TO BE CHECKED ON SITE PRIOR TO CONSTRUCTION.


THIS SURVEY HAS BEEN PRODUCED FOR THE INSTRUCTING CLIENT AND PLAN-LONDON LIMITED ACCEPT NO LIABILITY TO ANY SUBSEQUENT OWNER/AGENT/3RD PARTY.

PLEASE NOTE - A4 PLANS TO BE PRINTED 'AS IN DOCUMENT' NOT ENLARGED OR SHRUNK TO FIT PAGE

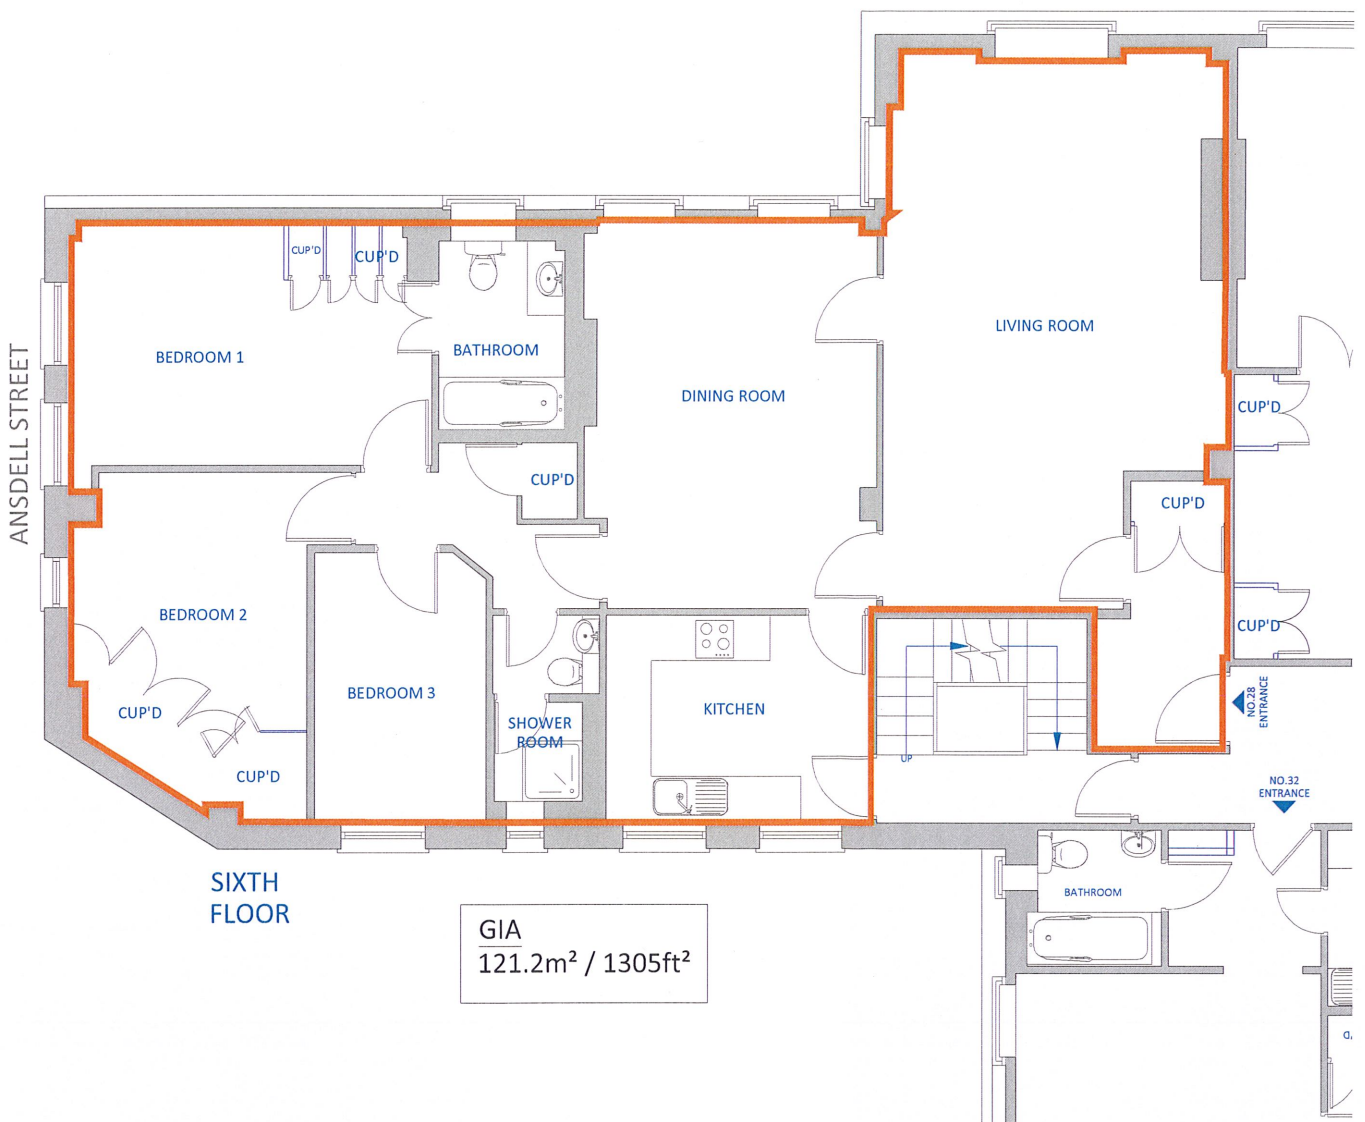

PLAN LONDON LTD © COPYRIGHT PROTECTED 2016

SCALE

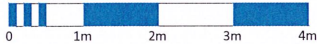

client	address FLAT 28 ESMOND COURT THACKERAY STREET LONDON W8 5HB	location SIXTH FLOOR FLOOR PLAN	date 18.07.2016 dwg no. PL9836-01	scale 1:100 revision	sheet A4 drawn DM checked PB	 Plan London <small>Regent House, 291 Kirkdale London SE26 4QD T 0845 2262776 W plan-london.co.uk</small>
--------	---	---------------------------------------	--	----------------------------	---	--