



LOCATION PLAN
SCALE 1:1250



THACKERAY STREET

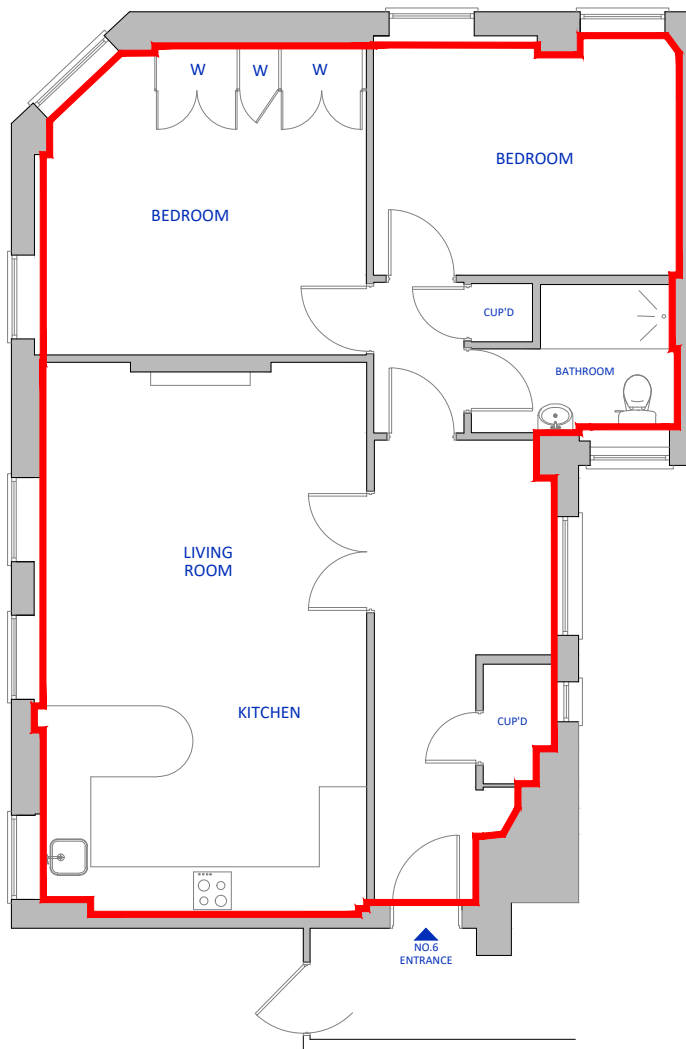

FIRST FLOOR

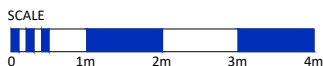

NORTH

client	address 6 ESMOND COURT, THACKERAY STREET LONDON W8 5HB	location FIRST FLOOR LEASE PLAN	date 21.03.2018	scale 1:100	sheet A4
			dwg no. PL12136	revision	drawn CM

