




PLEASE NOTE - A4 PLANS TO BE PRINTED "AS IN DOCUMENT" NOT ENLARGED OR SHRUNK TO FIT PAGE

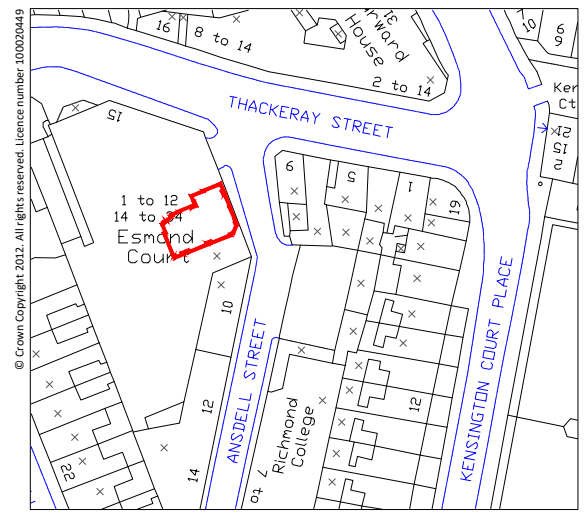

LOCATION PLAN
SCALE 1:1250

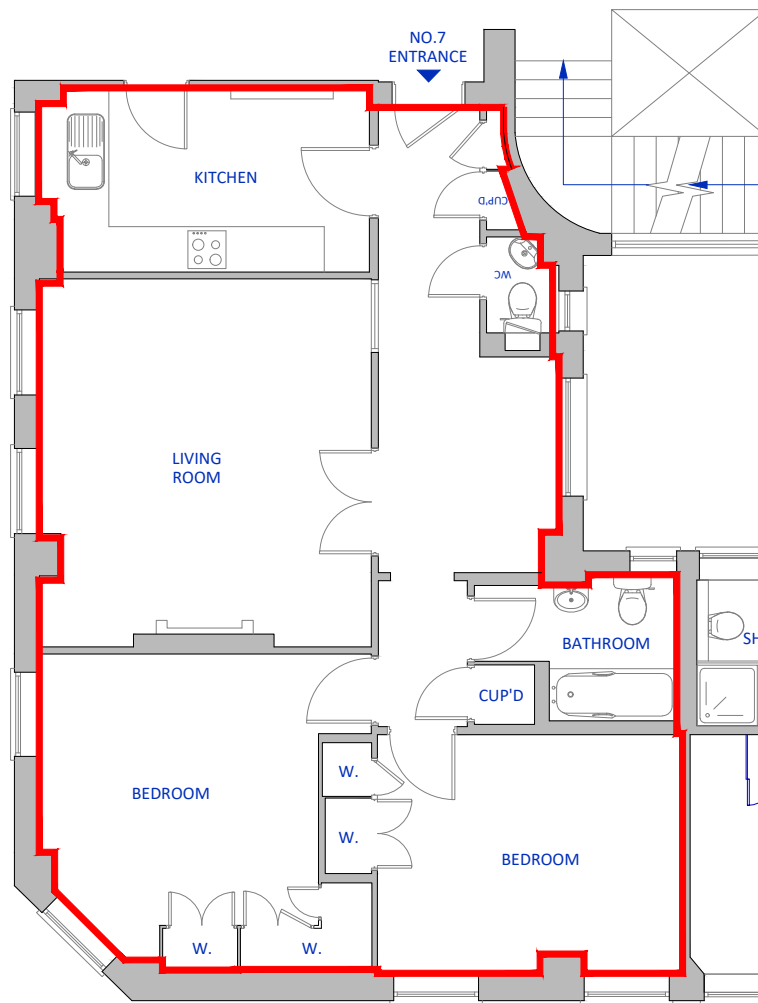

SECOND FLOOR

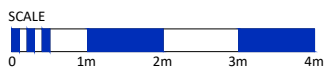

NORTH

PLAN LONDON LTD © COPYRIGHT PROTECTED 2019

client	address 7 ESMOND COURT THACKERAY STREET LONDON W8 5HB	location SECOND FLOOR LEASE PLAN	date 23.12.2019	scale 1:100	sheet A4	 Plan London Plan London Ltd 15 David's Road London SE23 3EP T 0845 2262776 E surveys@plan-london.co.uk W plan-london.co.uk
			dwg no. PL12671-07	revision AA	drawn PB	